



NOTES

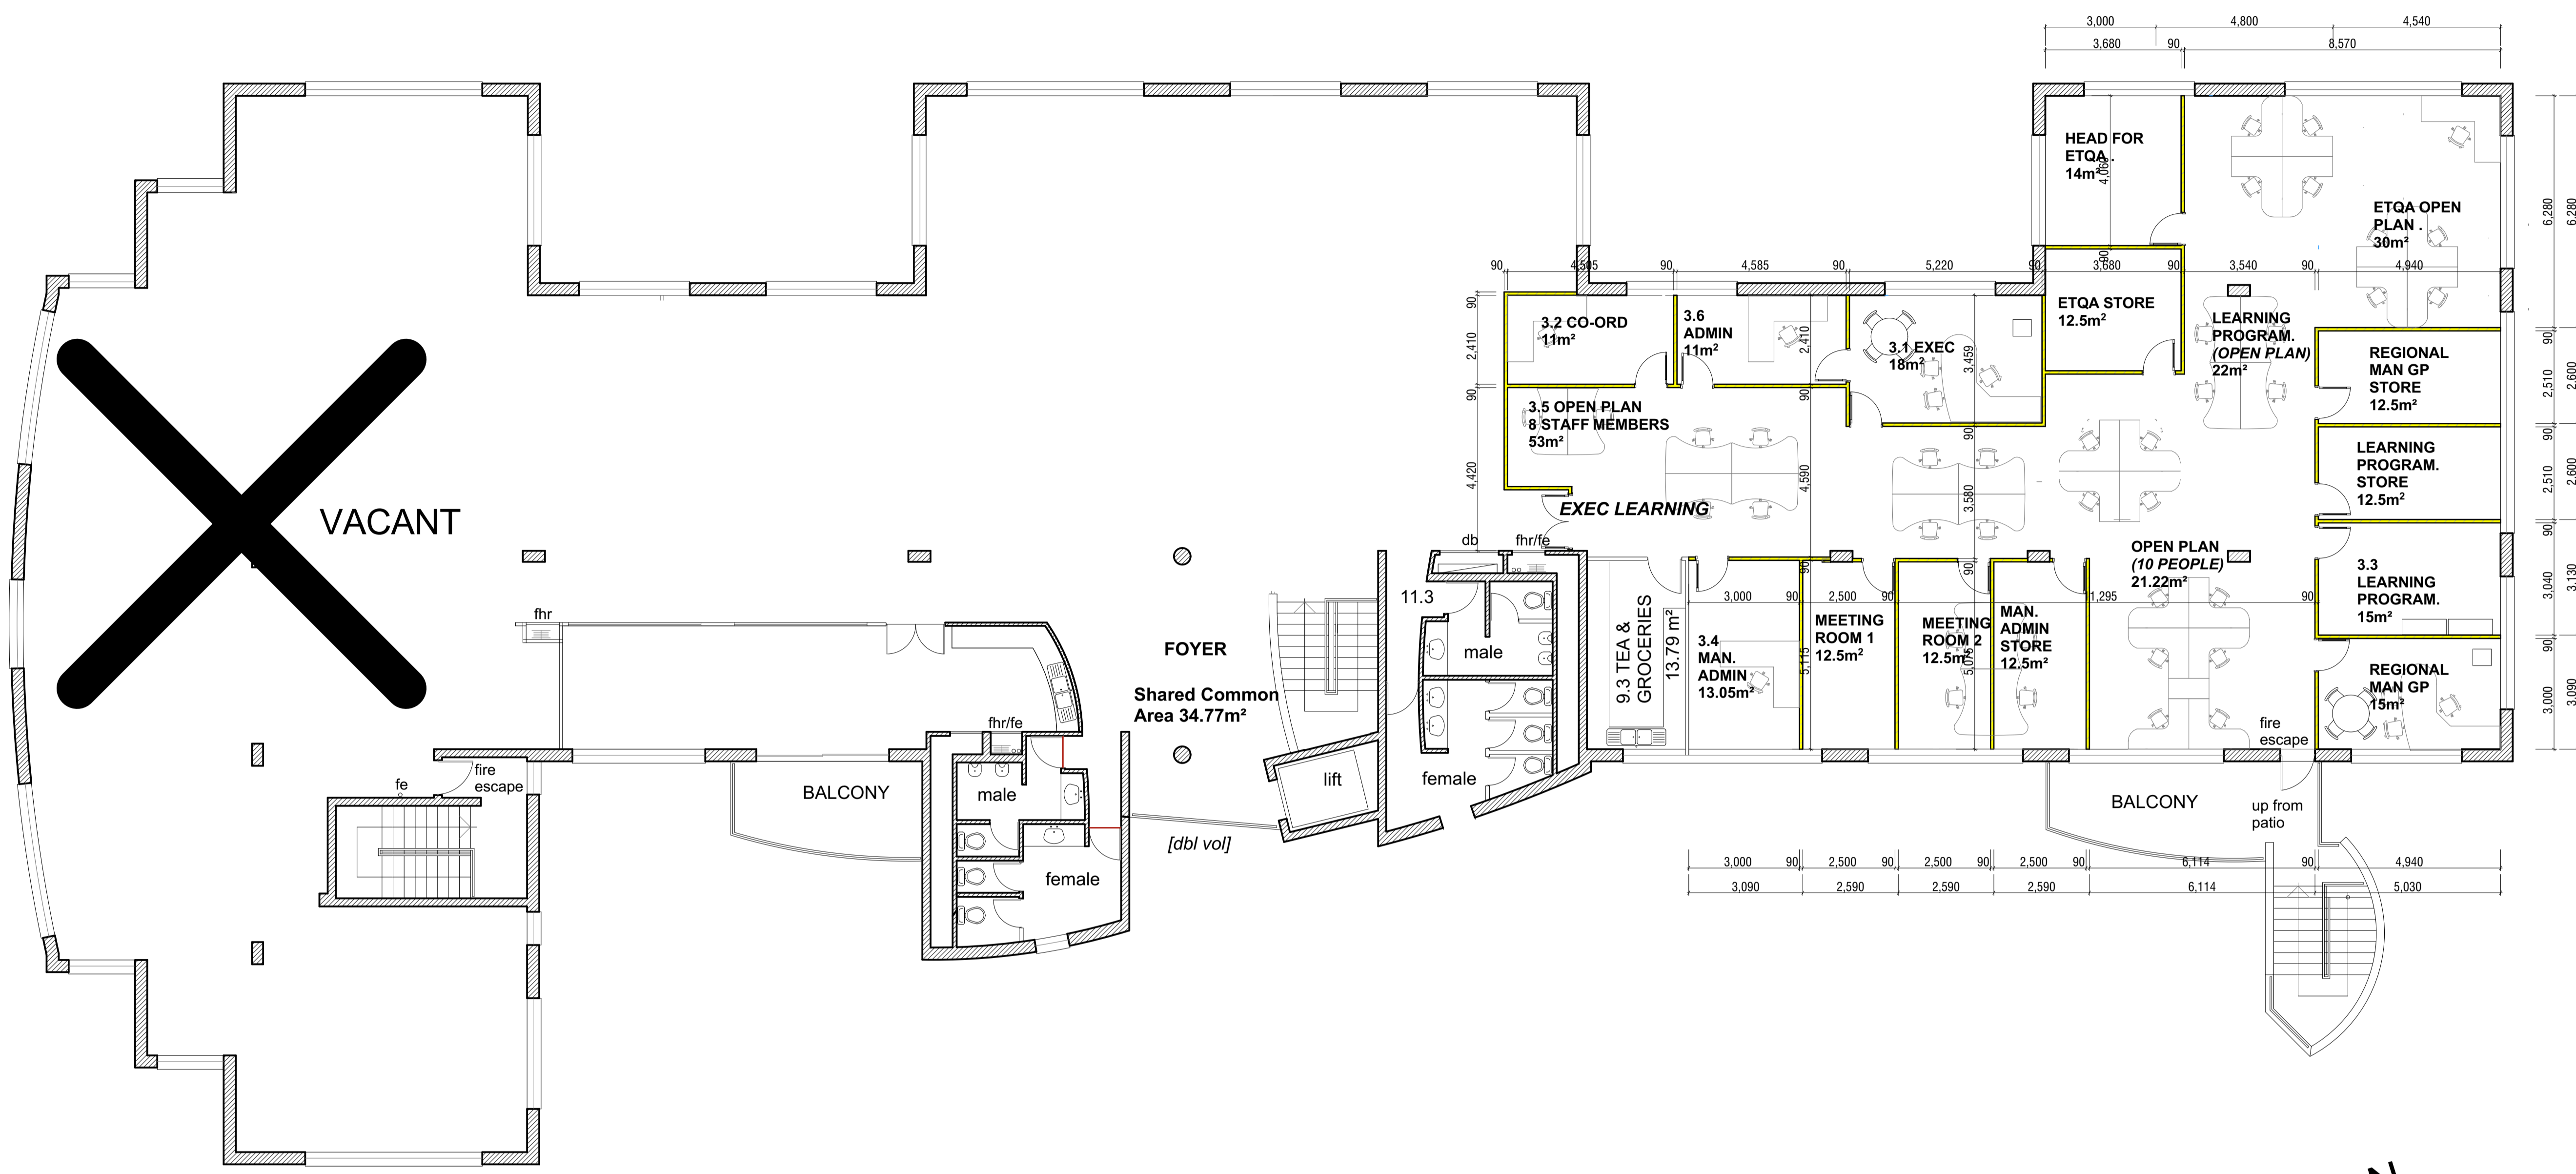

FIRST FLOOR PLAN  
415m<sup>2</sup>

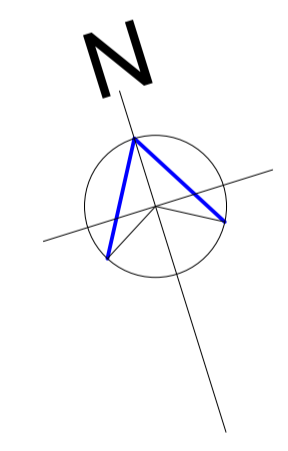

DESIGN APPROVAL:  
Approved by: \_\_\_\_\_  
Signature: \_\_\_\_\_  
Date: \_\_\_\_\_

NO	REVISION	DATE



ARCHITECT

37 D.F. Malan, Lyttelton Manor, Centurion, 0157  
Tel: 012 664 0166 Cell: 073 402 9298  
Fax: 086 561 2752  
email: donald@studio-design.co.za  
www.studio-design.co.za

PROJECT

**SPACE PLANNING FOR CATHSSETA  
at Erand Gardens 270 George Street  
Erand Gardens, Johannesburg**

DRAWING

**FIRST FLOOR LAYOUT**

FILE NO. \_\_\_\_\_

PROJECT NO. \_\_\_\_\_

SCALE

AS SHOWN	DATE
DRAWN BY: S.C.N	15 FEB 2021
ARCHITECT: D.M.M	15 FEB 2021
CLIENT DEPARTMENT	15 FEB 2021

DRAWING NO. \_\_\_\_\_