


NOTES

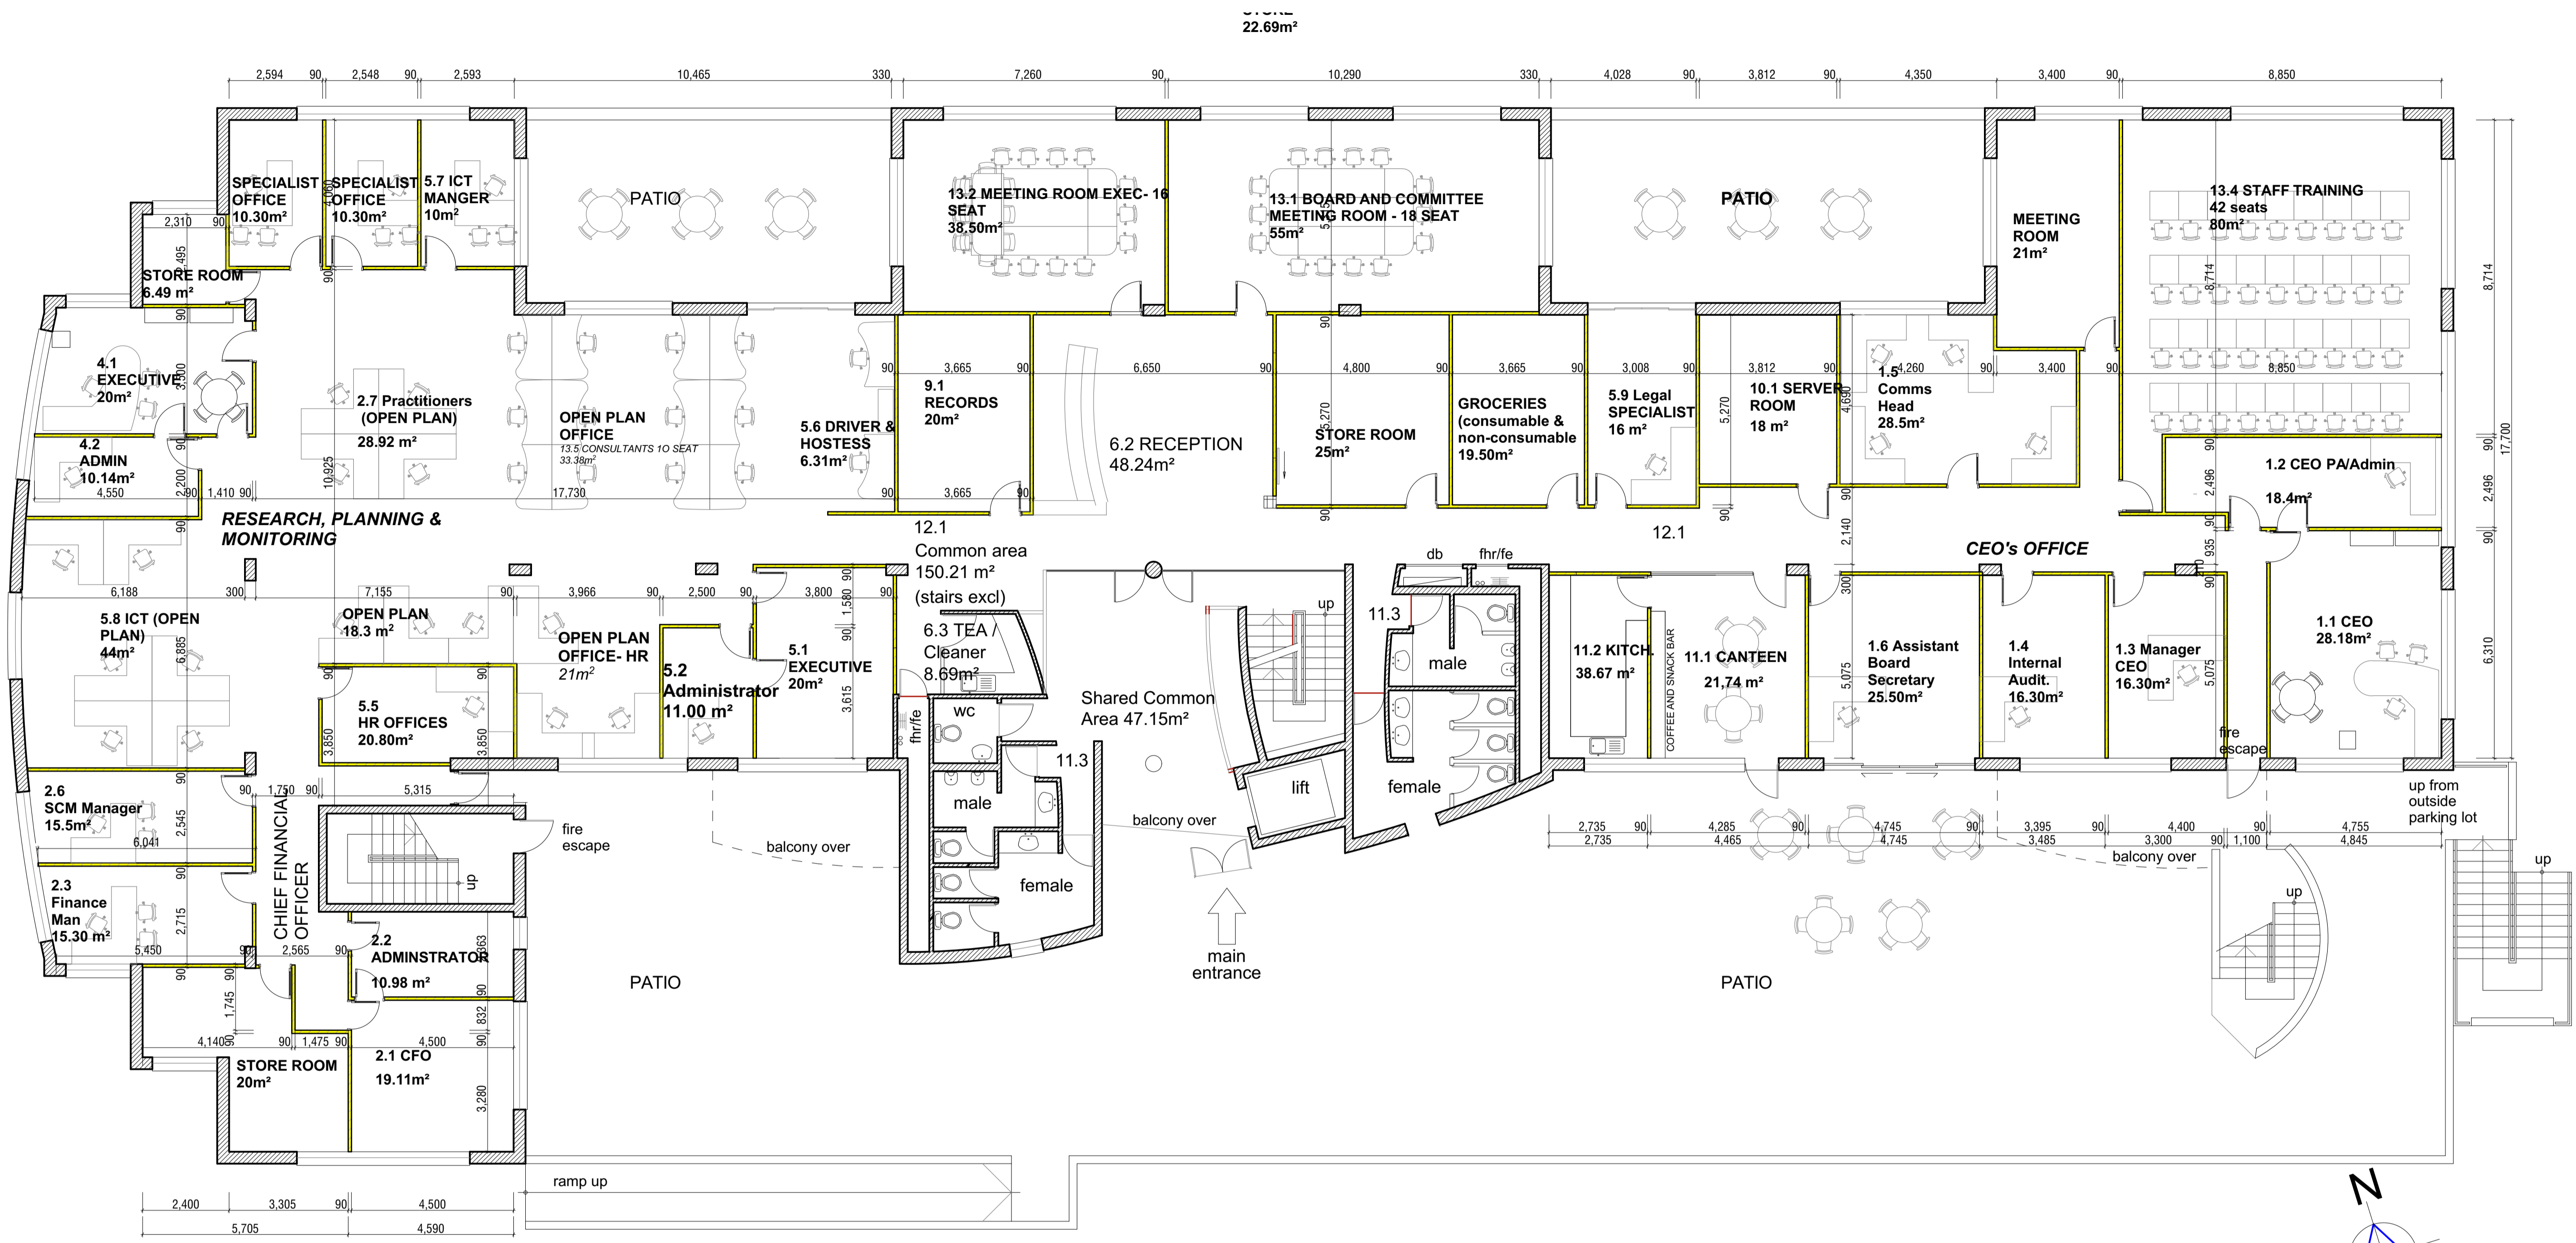

GROUND FLOOR PLAN
1115m²

DESIGN APPROVAL:
Approved by: _____
Signature: _____
Date: _____

NO.	REVISION	DATE



ARCHITECT
studio-DESIGN
architecture + design
37 D.F. Malan, Lyttelton Manor, Centurion, 0157
Tel: 012 664 0166 Cell: 073 402 9298
Fax: 086 561 2752
email: donald@studio-design.co.za
www.studio-design.co.za

PROJECT
SPACE PLANNING FOR CATHSSETA
at Erand Gardens 270 George Street
Erand Gardens, Johannesburg

DRAWING
GROUND FLOOR LAYOUT

FILE NO. _____
PROJECT NO. _____

SCALE	AS SHOWN
DRAWN BY	S.C.N
DATE	15 FEB 2021
ARCHITECT	D.M.M
DATE	15 FEB 2021
CLIENT DEPARTMENT	
DATE	15 FEB 2021

DRAWING NO. _____